


SPEAKS & ASSOCIATES
CONSULTING ENGINEERS, INC.
 732 OAK CIRCLE DRIVE WEST
 MOBILE, ALABAMA 36609
 PHONE: (251)666-4646, FAX: (251)666-8888

NO.	DATE	DESCRIPTION	BY

PHOENIX ON THE BAY II
EIGHTH FLOOR

This drawing is the property of Speaks & Associates and is not to be reproduced or copied in whole or in part, without the written consent of the firm. It is to be used only for the project and site for which it was prepared. If it is used for any other project, the user shall be responsible for obtaining the necessary permissions. The user shall be responsible for obtaining the necessary permissions. The user shall be responsible for obtaining the necessary permissions.

DATE: NOVEMBER, 2006
 DRAWN BY: A.A.S.
 CHECKED BY: M.D.S.
 CLIENT NAME: BRETT/ROBINSON
 JOB NO.: 06-1115
 E.F. NO.: 912.917.929
 SCALE: SHEET 10 OF 10

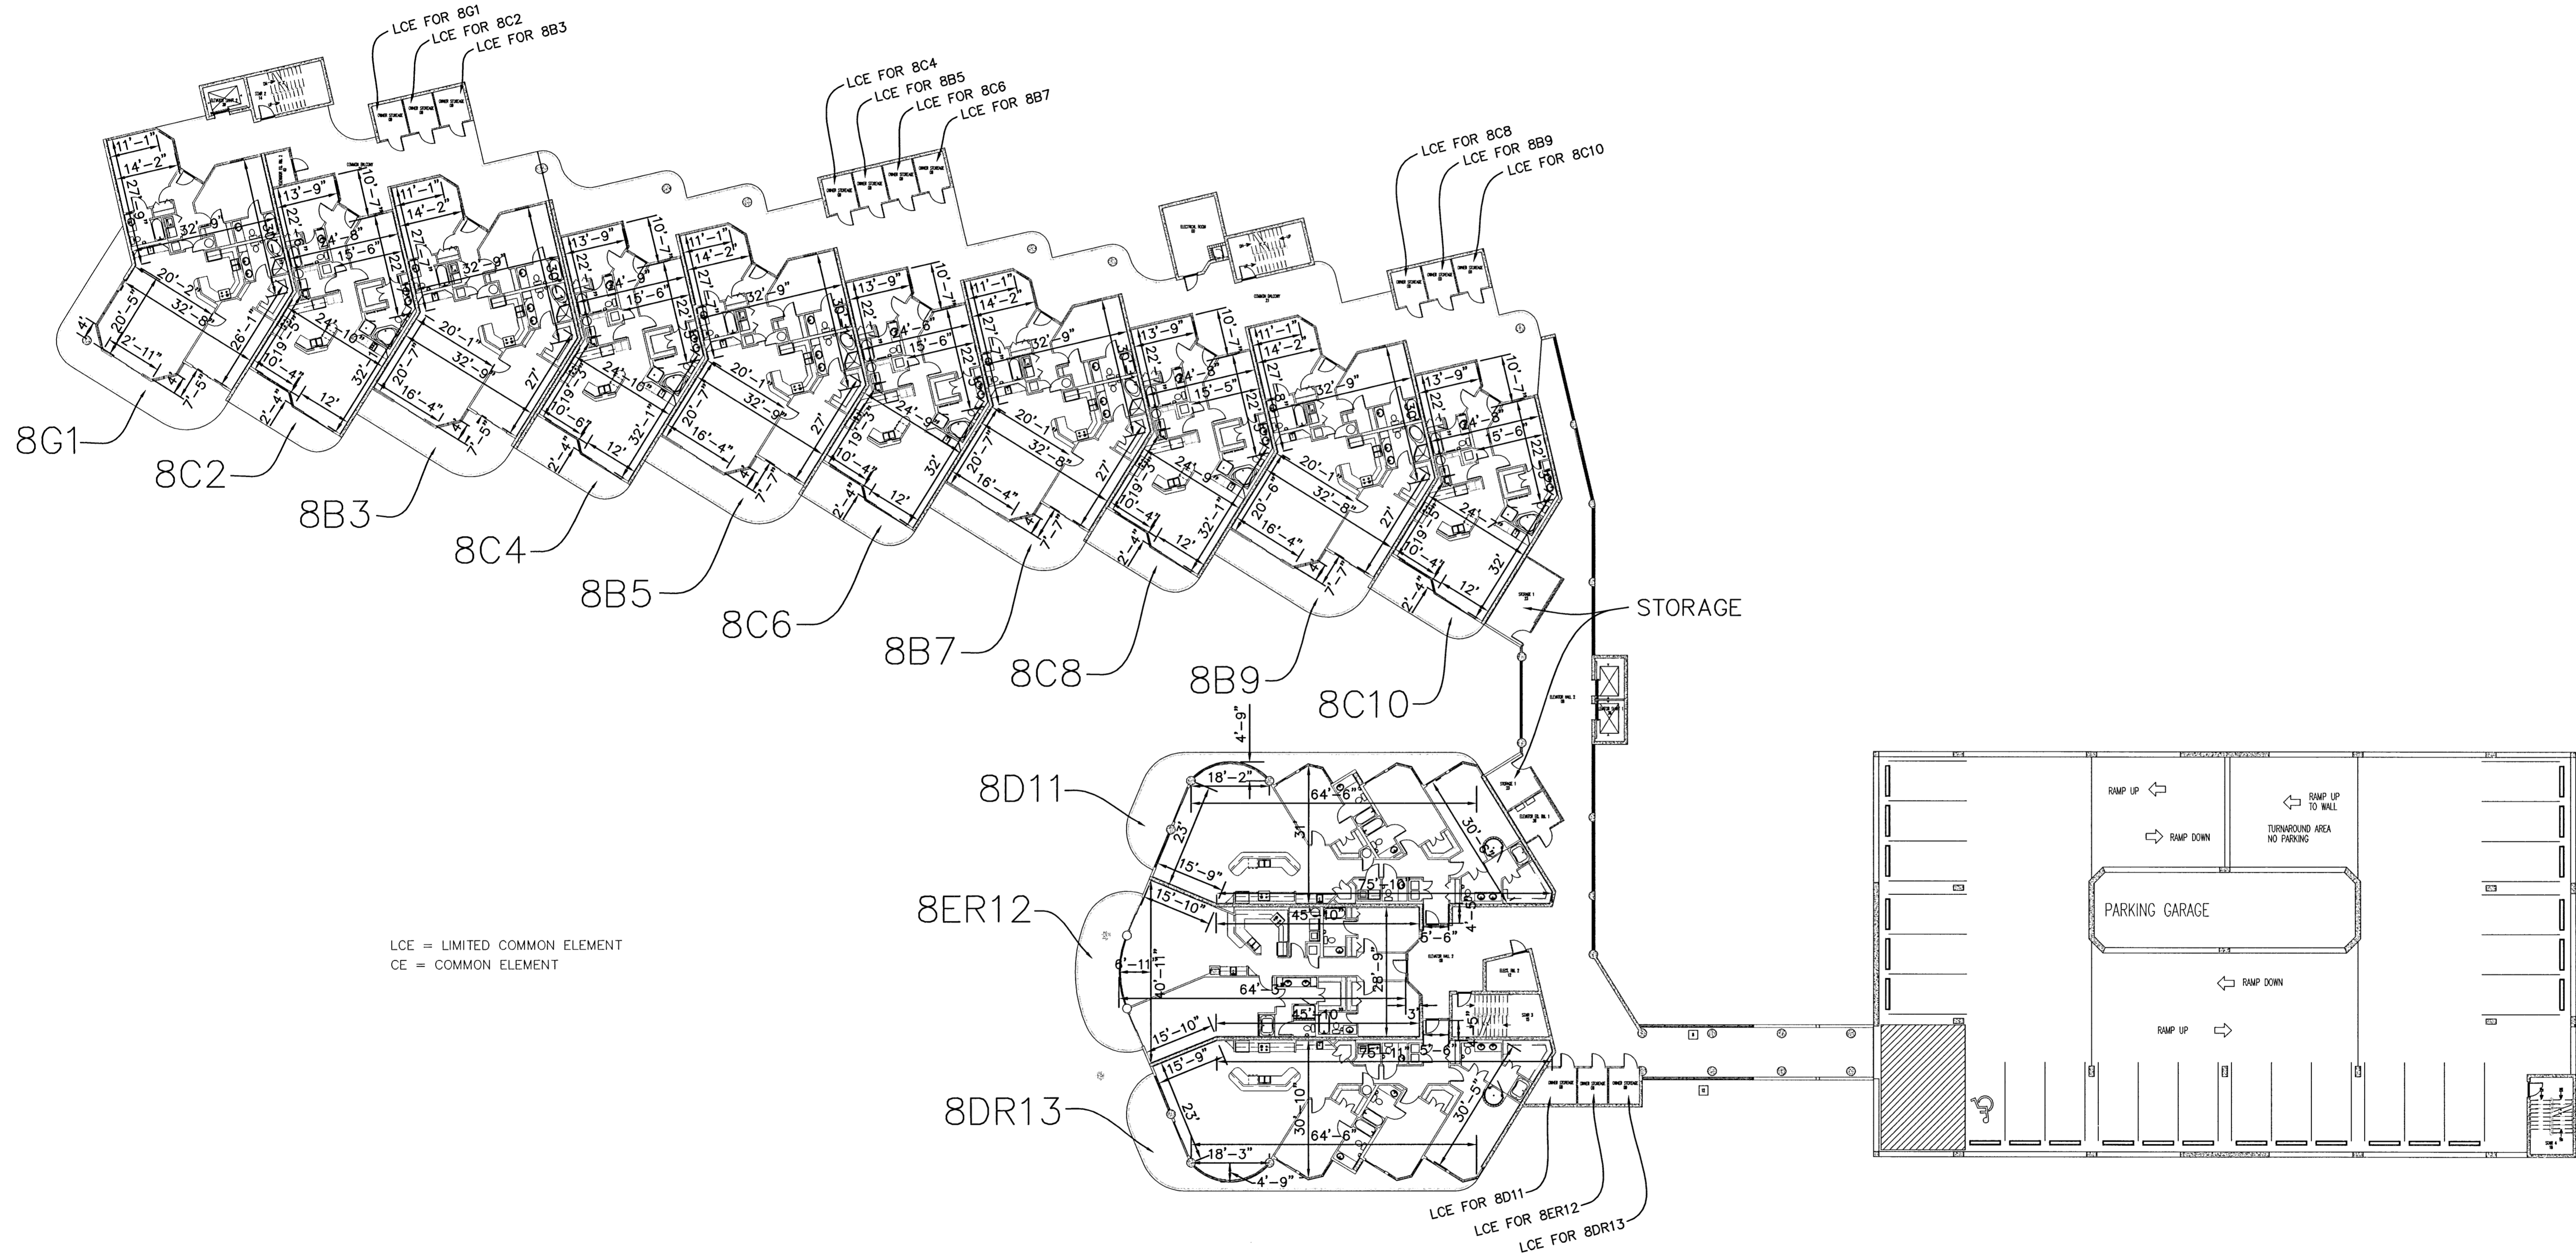

I, MIKELL D. SPEAKS, A REGISTERED LAND SURVEYOR IN THE STATE OF ALABAMA, HEREBY CERTIFY THAT THE FOLLOWING DIMENSIONS FOR THE UNITS IN PHOENIX ON THE BAY II CONDOMINIUMS ARE TRUE AND CORRECT.

Mikell D. Speaks
 ALABAMA REGISTRATION NO. 9127
 23rd DAY OF JANUARY, 2007

