


SPEAKS & ASSOCIATES
CONSULTING ENGINEERS, INC.
 732 OAK CIRCLE DRIVE WEST
 MOBILE, ALABAMA 36689
 PHONE: (251)666-4466, FAX: (251)666-8888

I, MIKELL D. SPEAKS, A REGISTERED LAND SURVEYOR IN THE STATE OF ALABAMA, HEREBY CERTIFY THAT THE FOLLOWING DIMENSIONS FOR THE UNITS IN PHOENIX ON THE BAY II CONDOMINIUMS ARE TRUE AND CORRECT.

Mikell D. Speaks
 ALABAMA REGISTRATION NO. 9127
 23rd DAY OF JANUARY, 2007

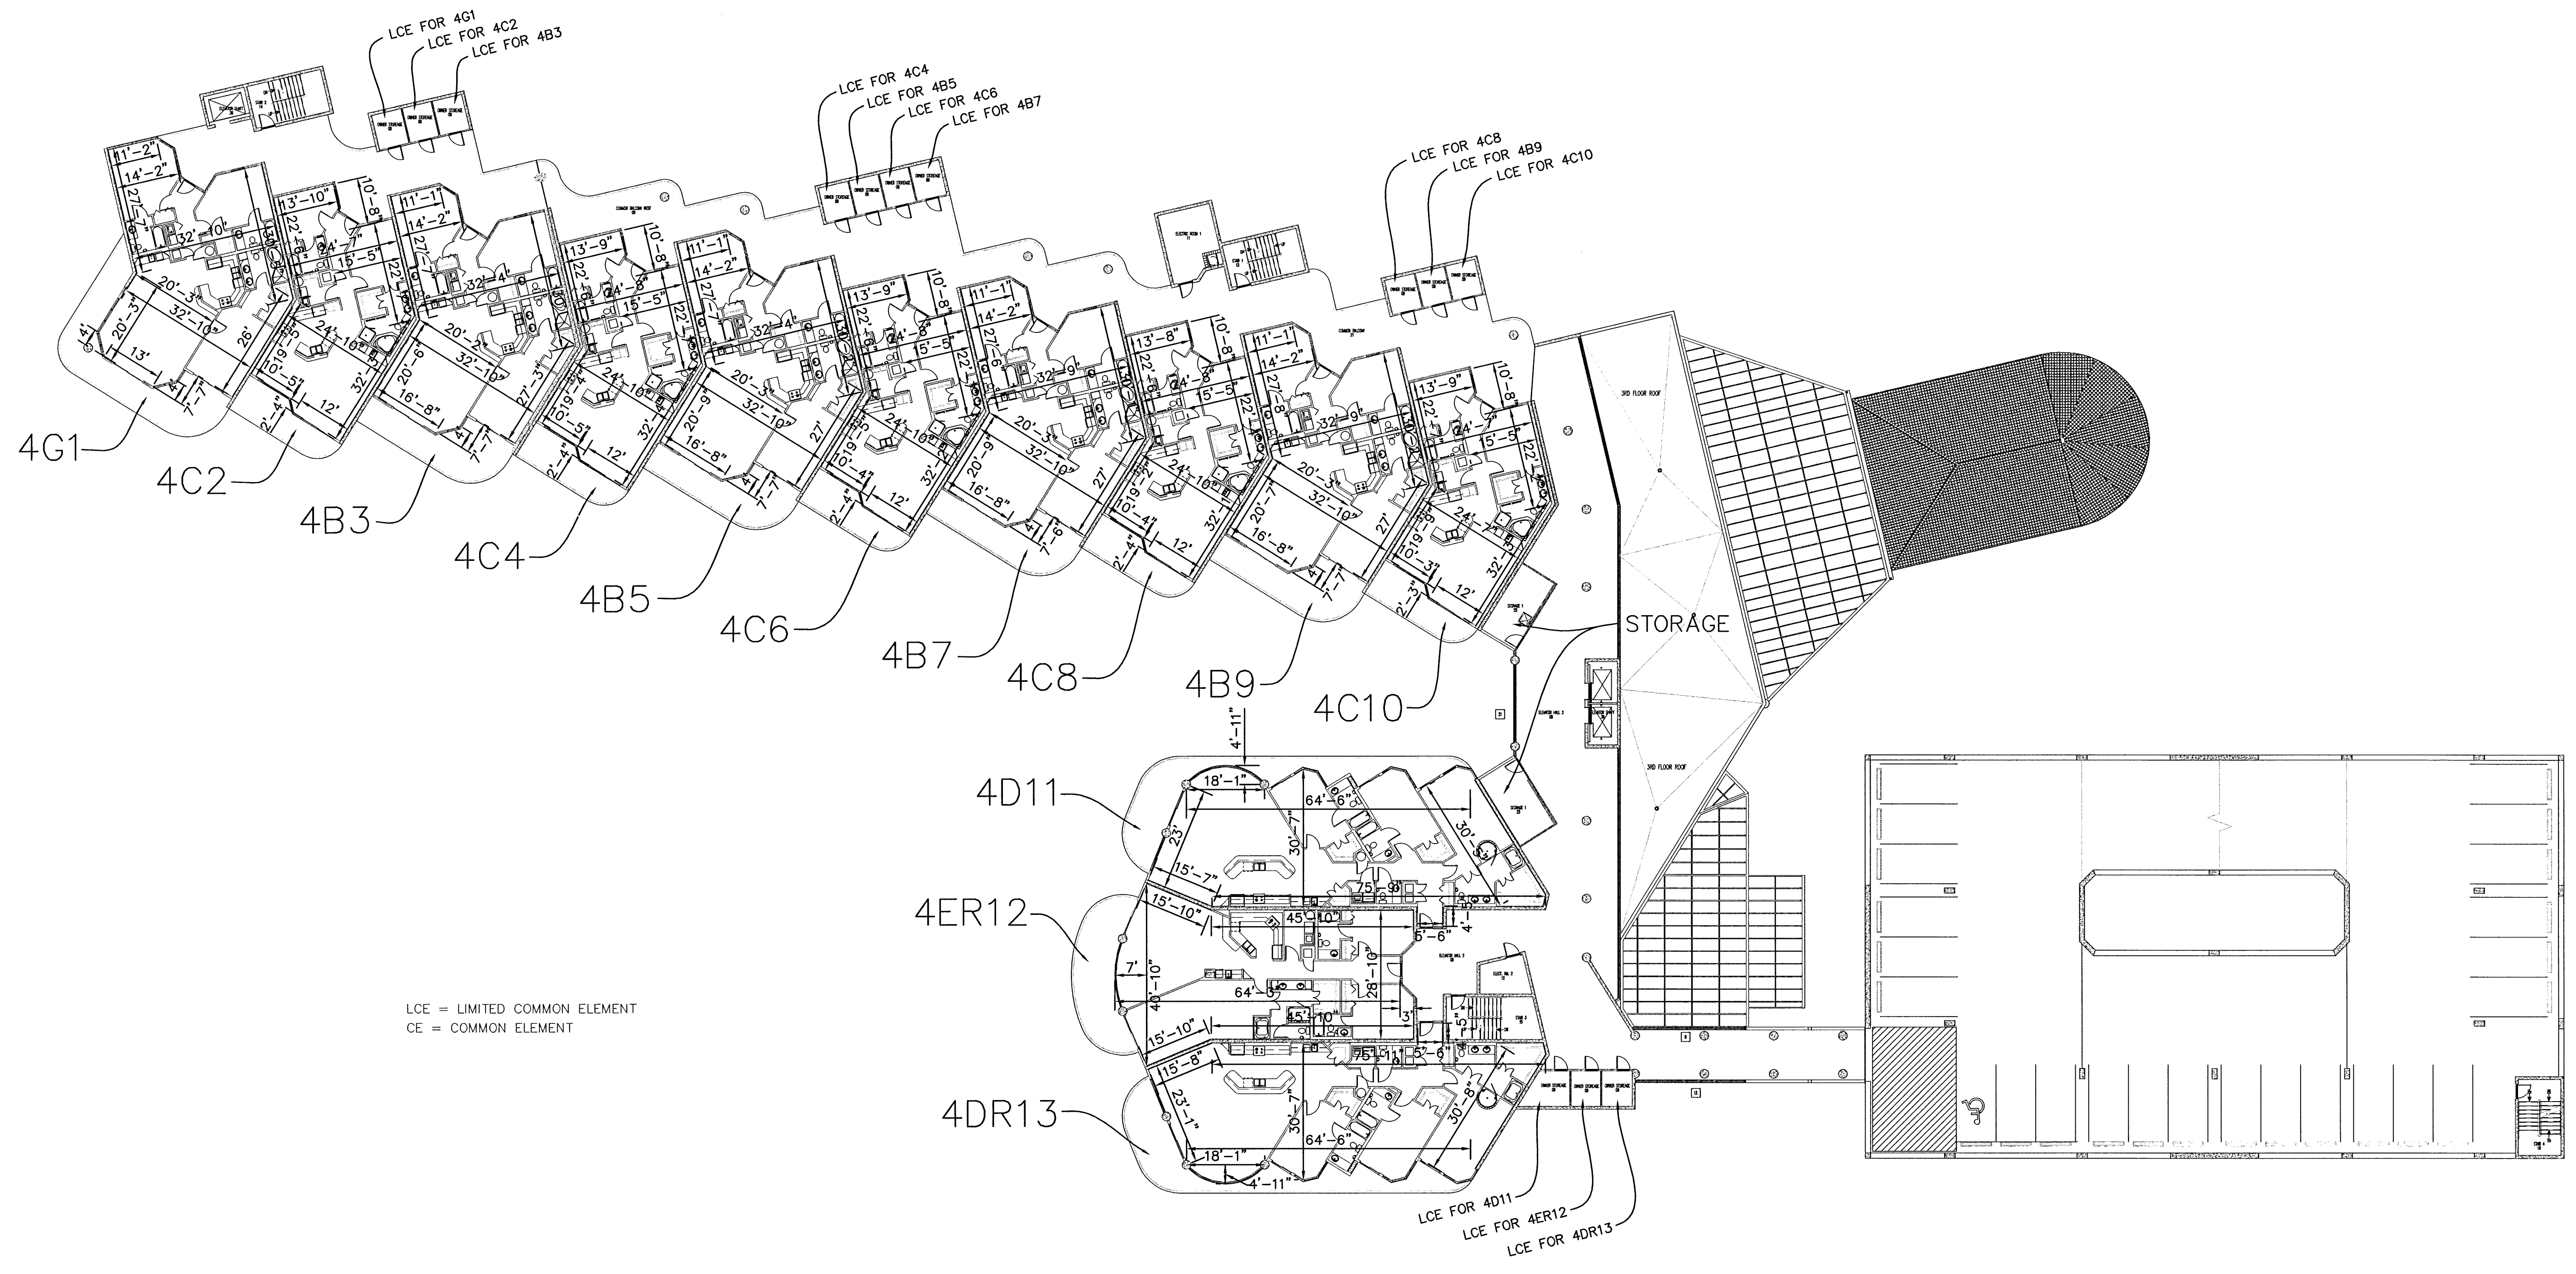

LCE = LIMITED COMMON ELEMENT
 CE = COMMON ELEMENT

NO.	DATE	DESCRIPTION	BY

PHOENIX ON THE BAY II
FOURTH FLOOR

FOURTH FLOOR

This drawing is the property of Speaks & Associates and is not to be reproduced, copied, in whole or in part, without the written consent of Speaks & Associates. If this drawing shall be presented to the client of the firm.

DATE: NOVEMBER, 2006
 DRAWN BY: J.A.S.
 CHECKED BY: M.D.S.
 CLIENT NAME: BRETT/ROBINSON
 JOB NO.: 09-1115
 L.C.E. NO.: 912,917,929
 SCALE: SHEET 6 OF 10

REGISTERED
NO. 9127
LAND
SURVEYOR
MIKELL D. SPEAKS

NOT VALID WITHOUT EMBOSSED OR INK SEAL

Apt Book 25 page 97