
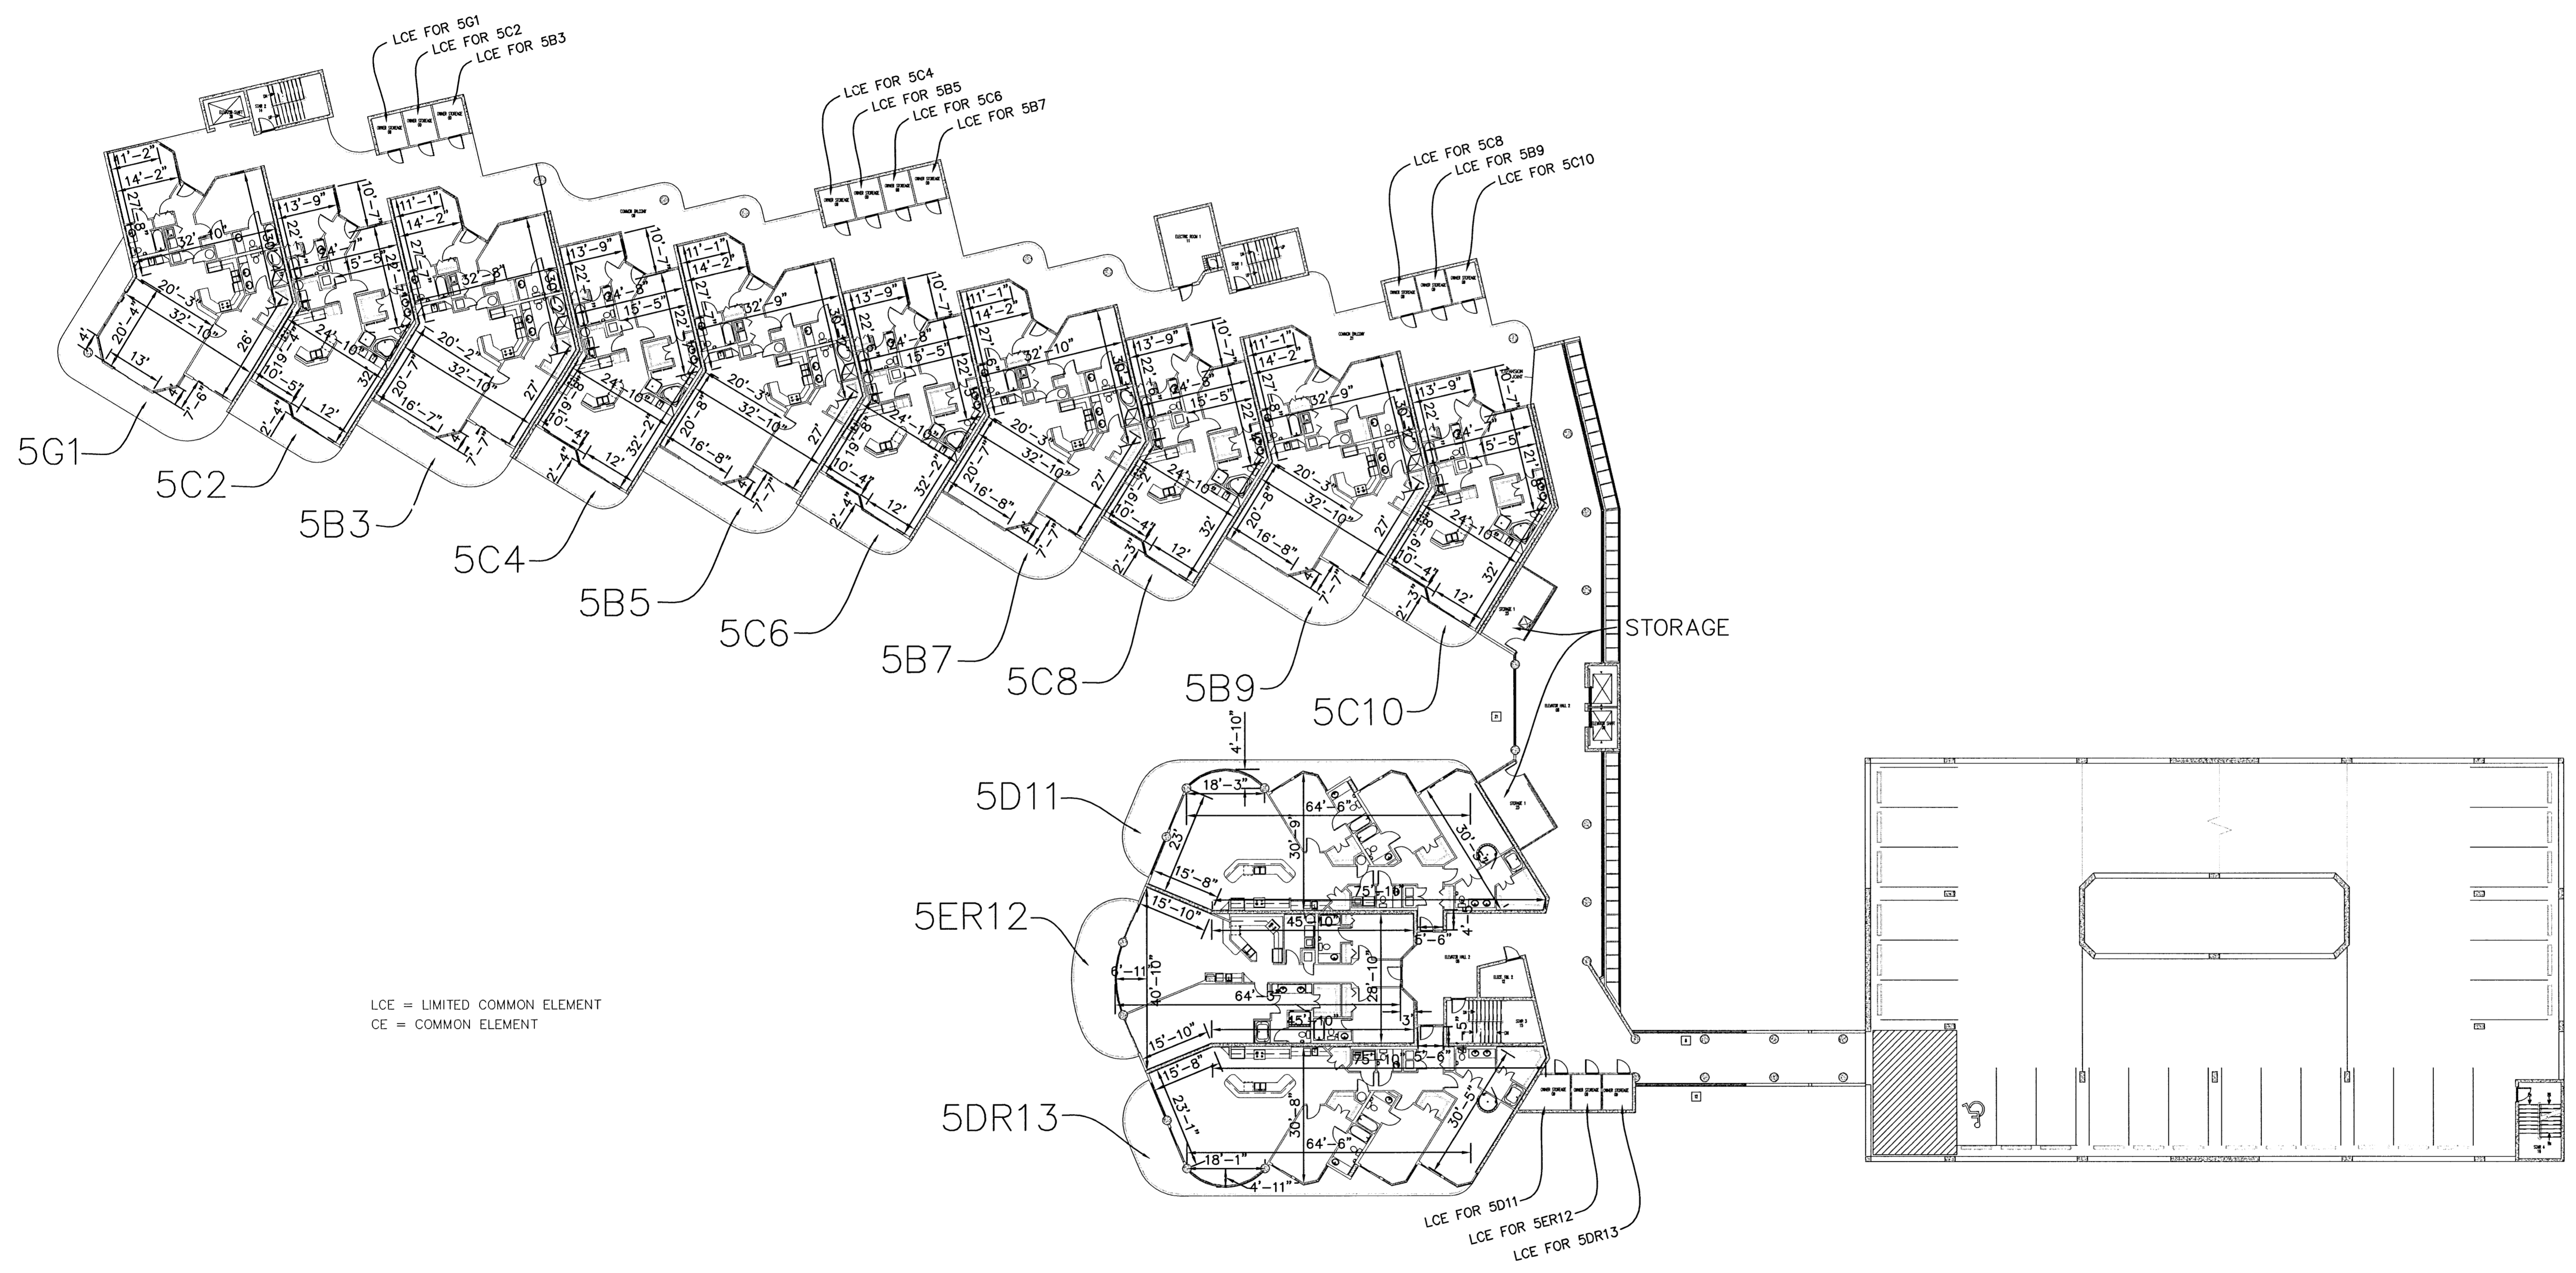


SPEAKS & ASSOCIATES
CONSULTING ENGINEERS, INC.
 732 OAK CIRCLE DRIVE WEST
 MOBILE, ALABAMA, 36609
 PHONE: 651/666-4646, FAX: 651/666-8888

I, MIKELL D. SPEAKS, A REGISTERED LAND SURVEYOR IN THE STATE OF ALABAMA, HEREBY CERTIFY THAT THE FOLLOWING DIMENSIONS FOR THE UNITS IN PHOENIX ON THE BAY II CONDOMINIUMS ARE TRUE AND CORRECT.

Mikell D. Speaks
 ALABAMA REGISTRATION NO. 9127
 23rd DAY OF JANUARY, 2007

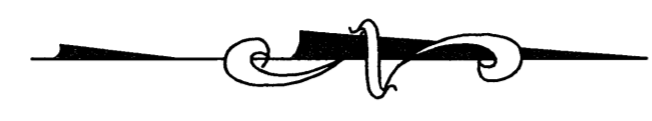

LCE = LIMITED COMMON ELEMENT
 CE = COMMON ELEMENT

NO.	DATE	DESCRIPTION	BY

PHOENIX ON THE BAY II
FIFTH FLOOR

This drawing is the property of Speaks & Associates, Inc. and is not to be reproduced, copied, or in part, without the written consent of Speaks & Associates, Inc. If this drawing shall be presented to the full extent of the law.

DATE: NOVEMBER, 2006
 DRAWN BY: J.A.S.
 CHECKED BY: M.D.S.
 CLIENT NAME: BRETT/ROBINSON
 JOB NO.: 06-1115
 F.B. NO.: 912,917,929
 SCALE: SHEET: 7 OF 10



FIFTH FLOOR

Appt Book 25 page 98